

## Paddington Street Gardens area

It is proposed to:


- Install a pedestrian “zebra” crossing on Paddington Street between Paddington Street Gardens North and Paddington Street Gardens South;
- Relocate parking spaces to facilitate installation of the new pedestrian “zebra” crossing;
- Install Sustainable Drainage System (SuDS) in the carriageway on Paddington Street, and add shrubs and plants suited to pollution absorption;
- Plant 6 new trees within SuDS beds;
- Install removable bollard at the junction of Ashland Place and Paddington Street to prohibit vehicles from entering Ashland Place, whilst maintaining access for pedal cycles and emergency services vehicles;
- Introduce continuous footway for pedestrians at the junction of Ashland Place and Paddington Street, with a dropped kerb for emergency vehicle and cycle access;
- Realign and refresh pedestrian “zebra” crossing on Paddington Street between Paddington Street Gardens South and Luxborough Street.

## Existing





# Proposed

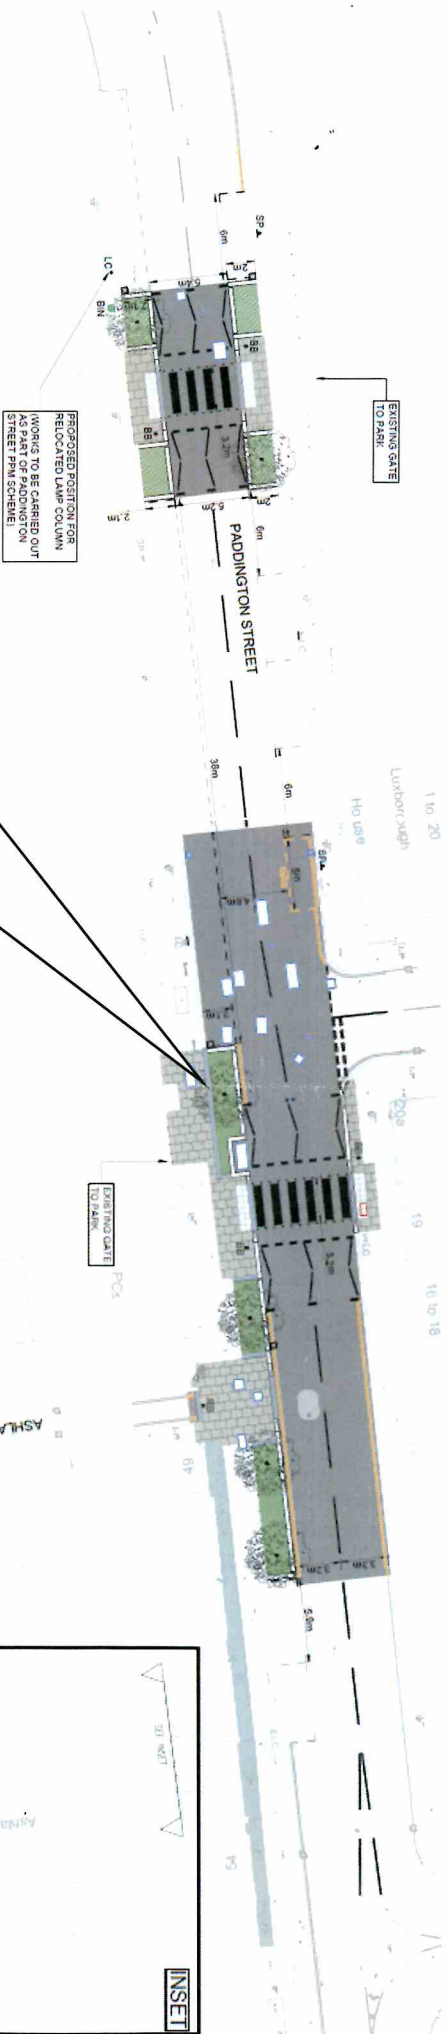

Indicative SUDS section

