


Marylebone High Street (Paddington Street/Devonshire Street)

(This scheme will be consulted on and delivered as part of the Cycle Quietway Circle Line North East and other planned maintenance and improvement works)

It is proposed to:

- Relocate existing pedestrian “zebra” crossings for improved pedestrian amenity;
- Widen and upgrade footways;
- Extensively introduce SuDS beds and planting;
- Increase cycle parking;
- Plant 5 new trees;
- Install a new pedestrian crossing facility across Devonshire Street;
- Install a continuous footway across entrance to Beaumont Mews.

Existing

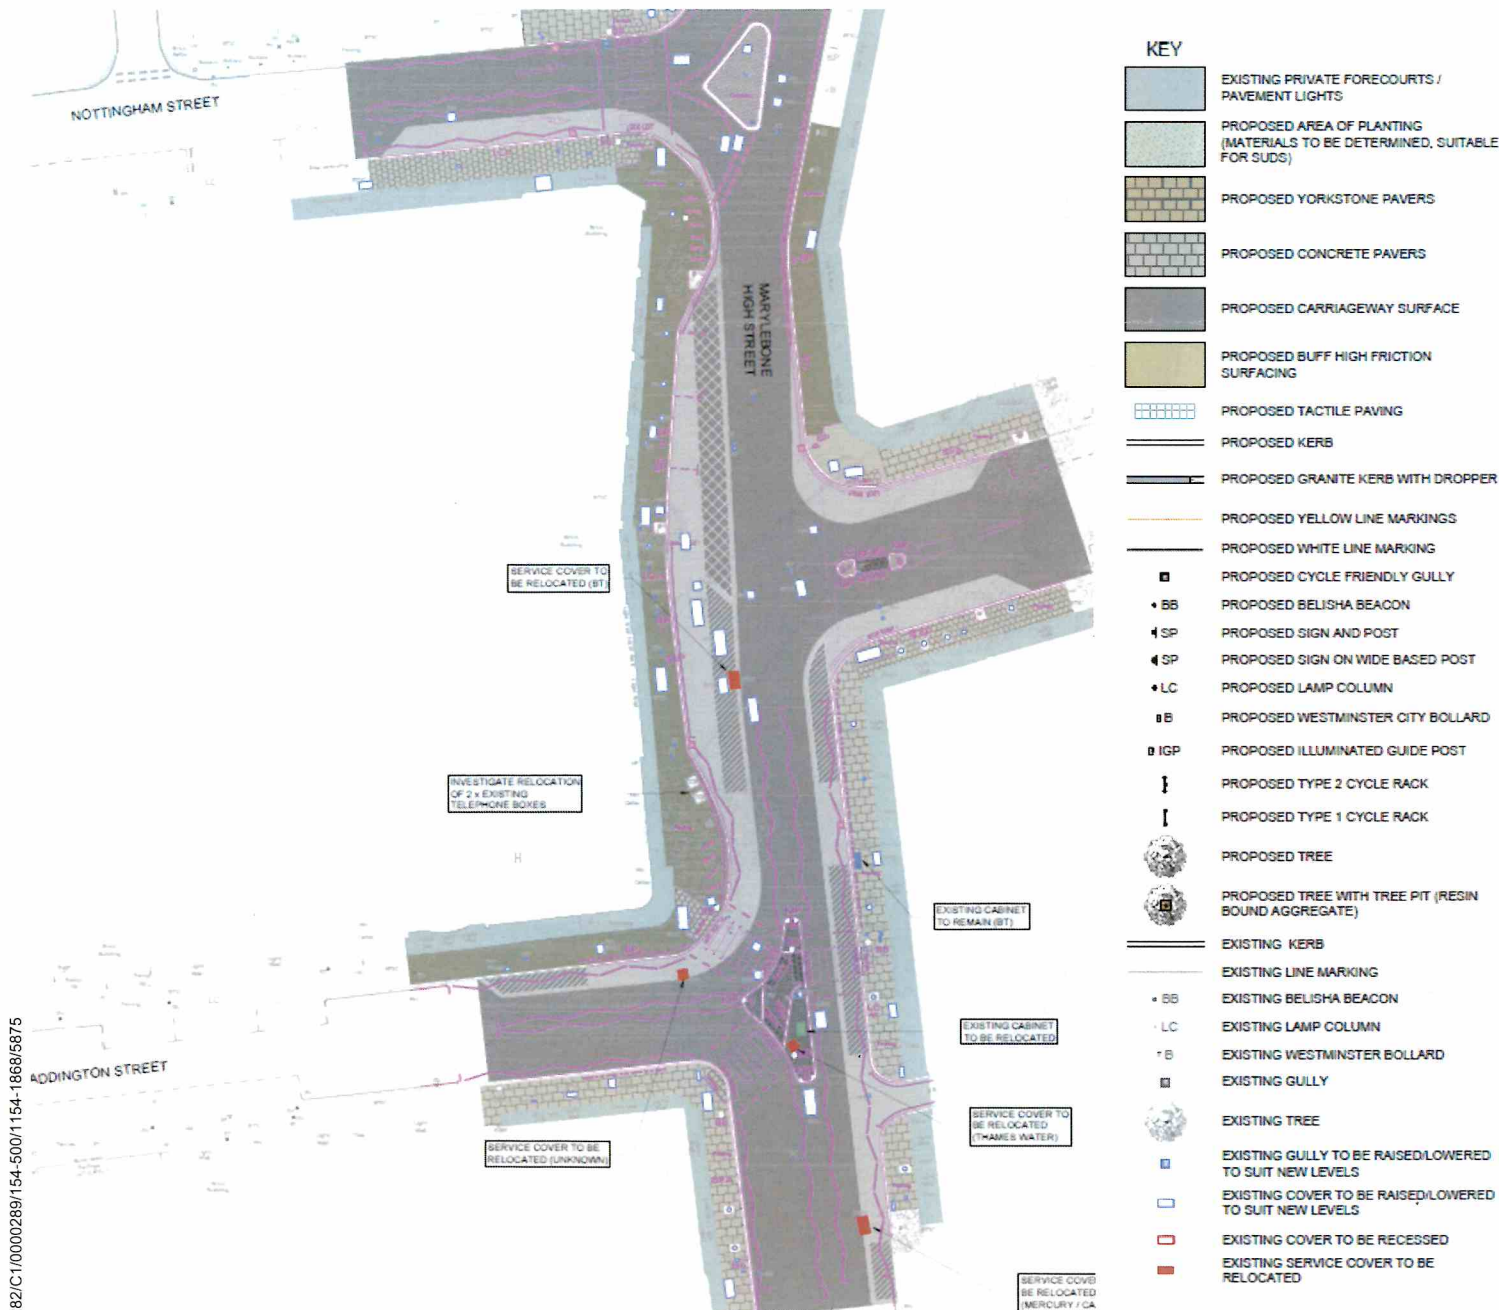

Proposed

